


ground floor


WINDOW CENTERED TO FRENCH DOORS

DOOR CENTERED TO WIDER PART OF HALLWAY/STAIRS

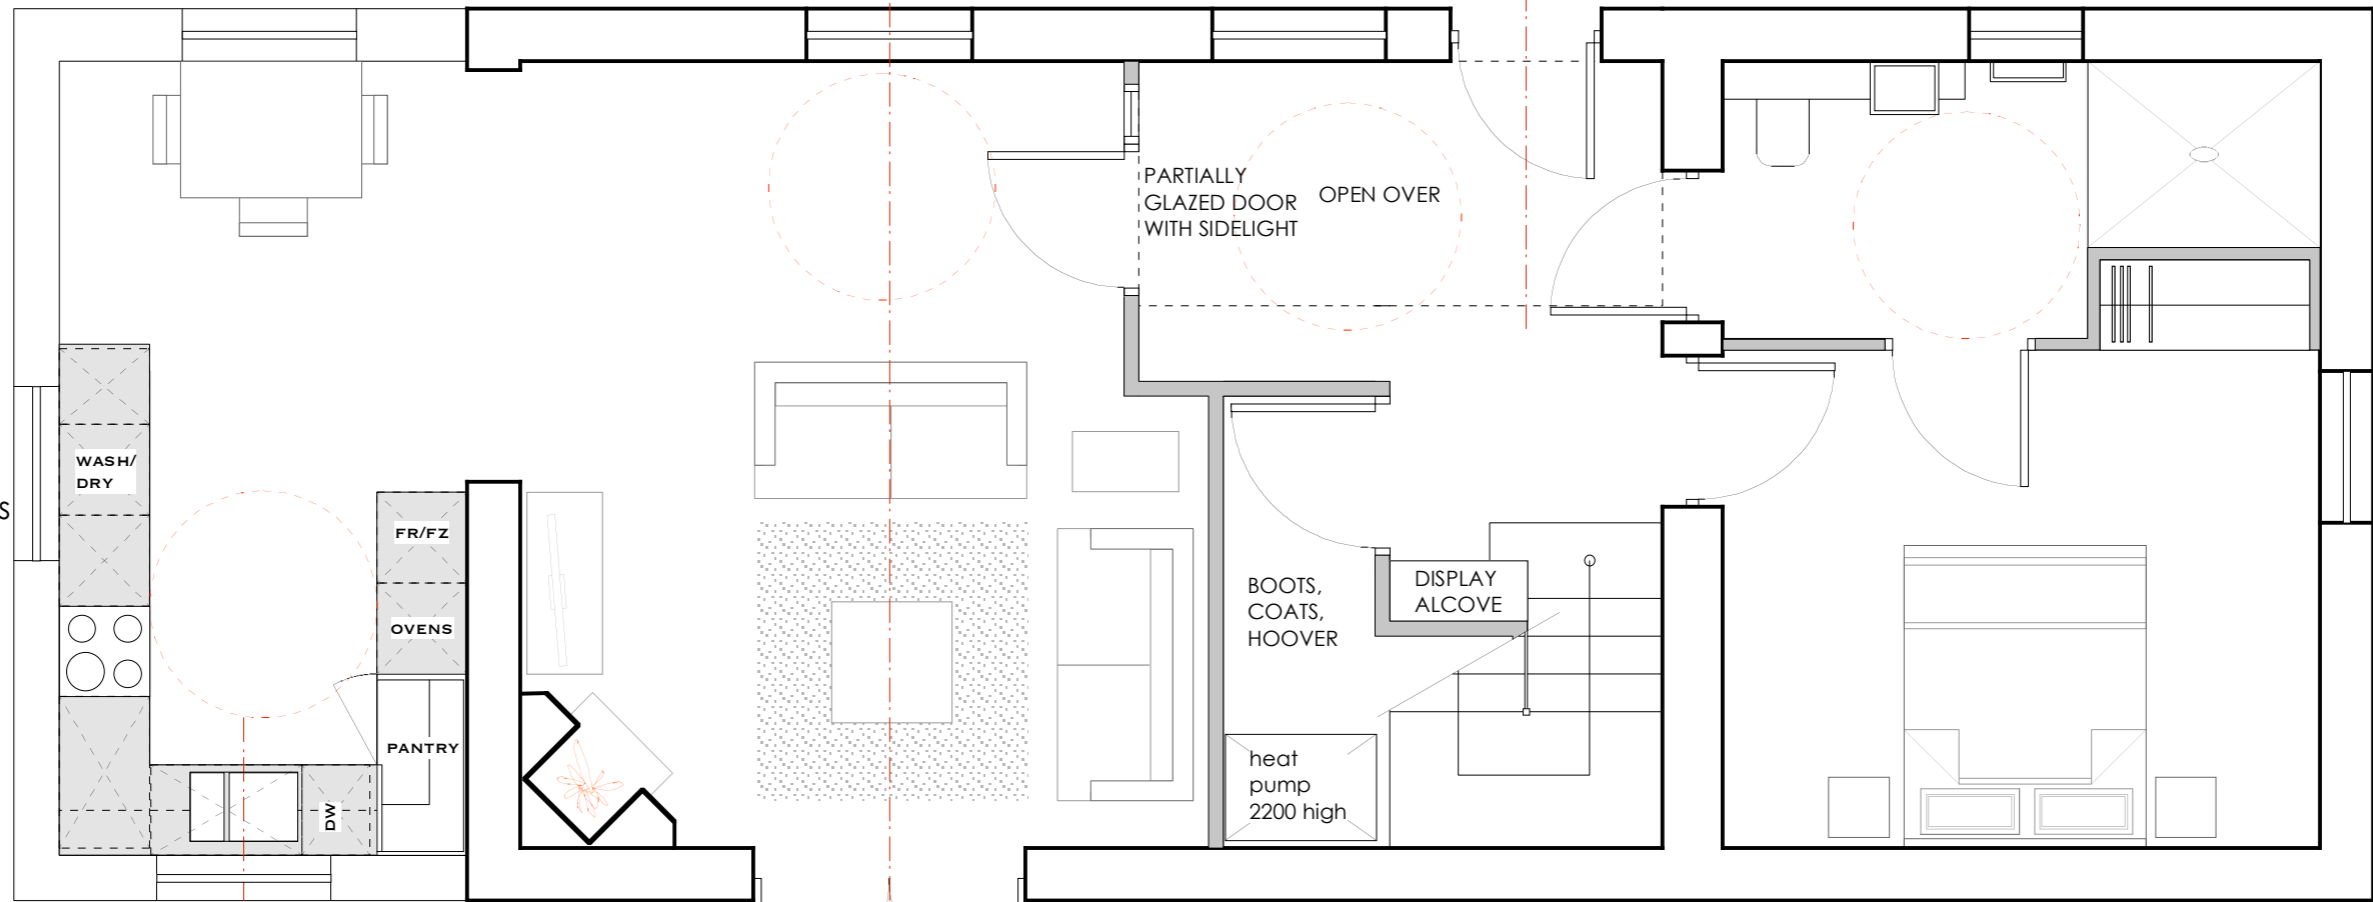

this kitchen layout keeps window under round window above.

first floor

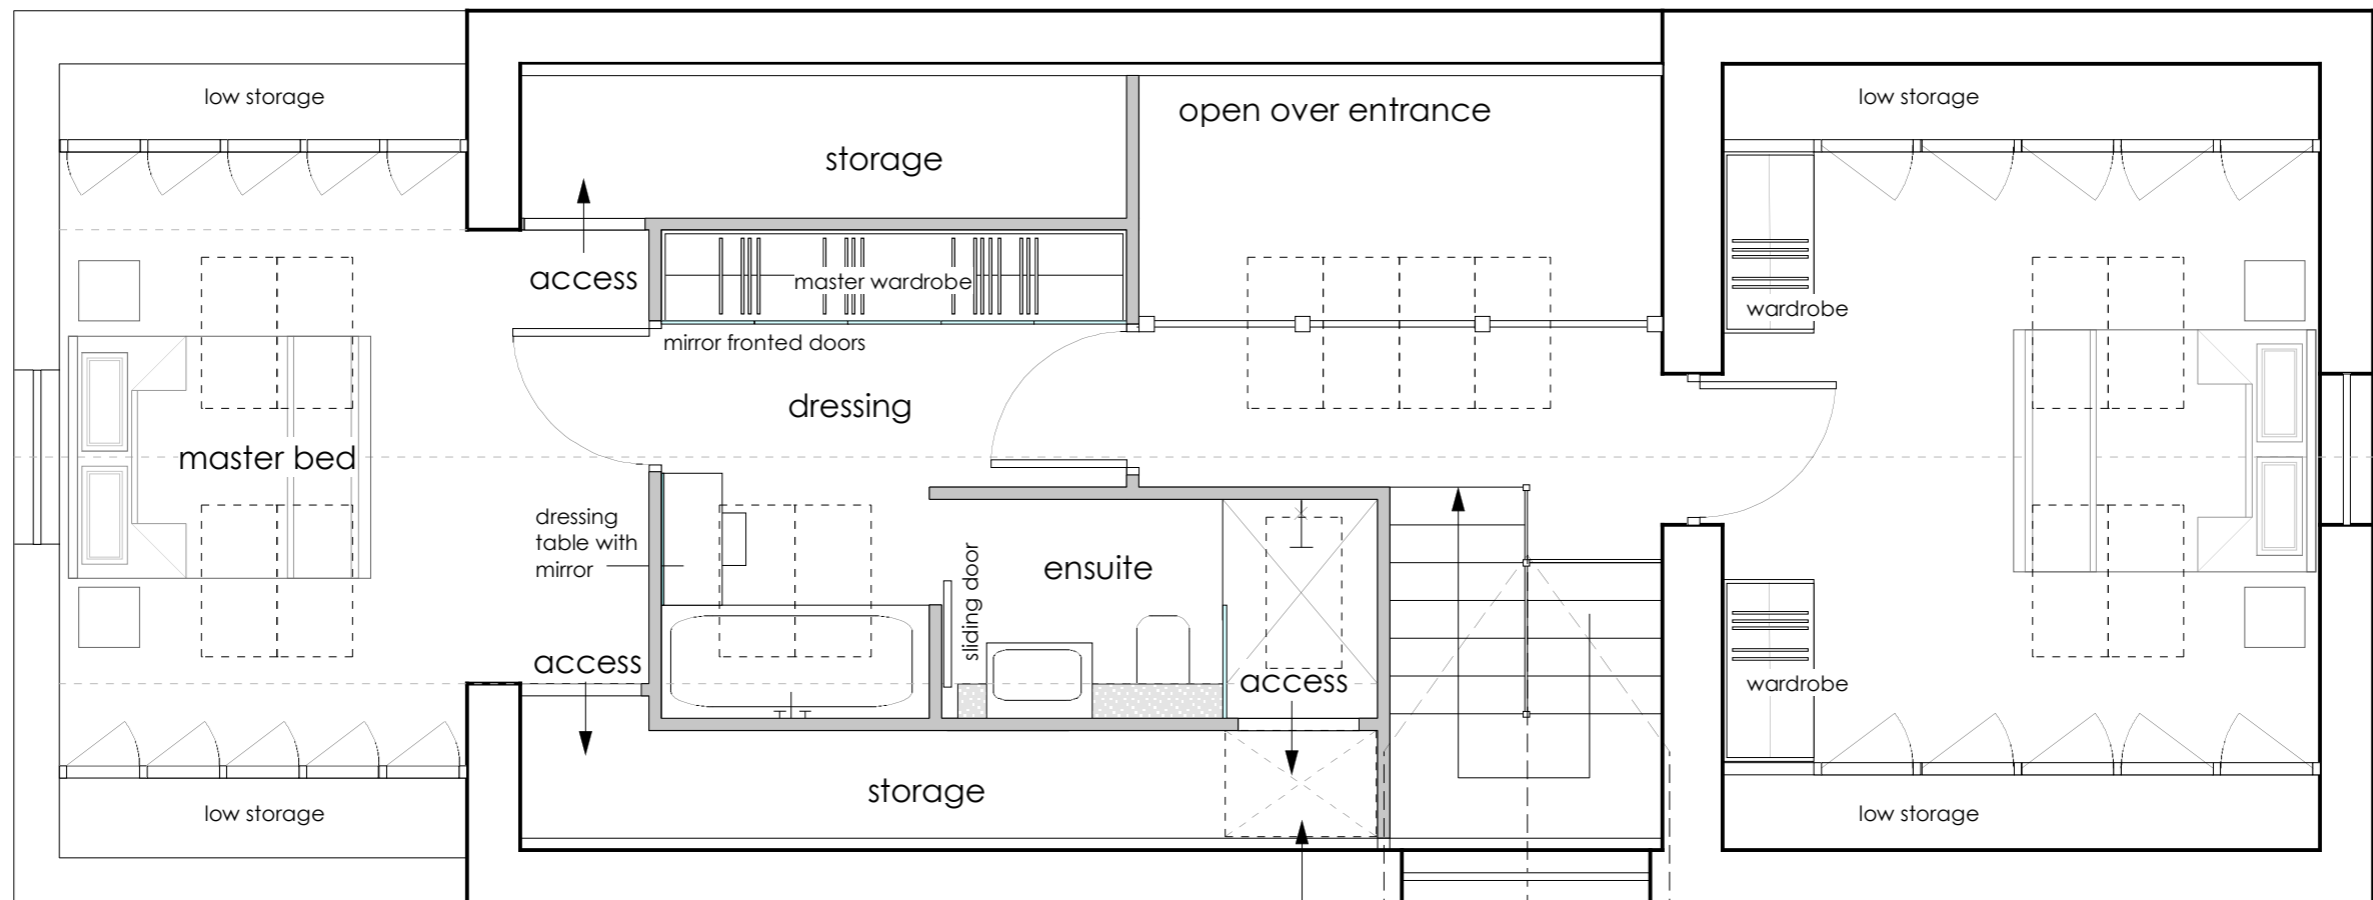

circular window positioned above bed head to create feature

guest room or study or a couple may wish to have separate bedrooms

circular window positioned above bed head to create feature

ACCESS HATCH TO TOP HEAT PUMP